

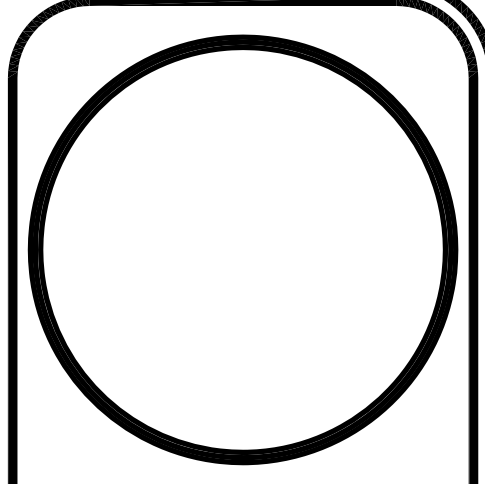


SINKING SPRINGS ROAD

FRANK DIGGS ROAD

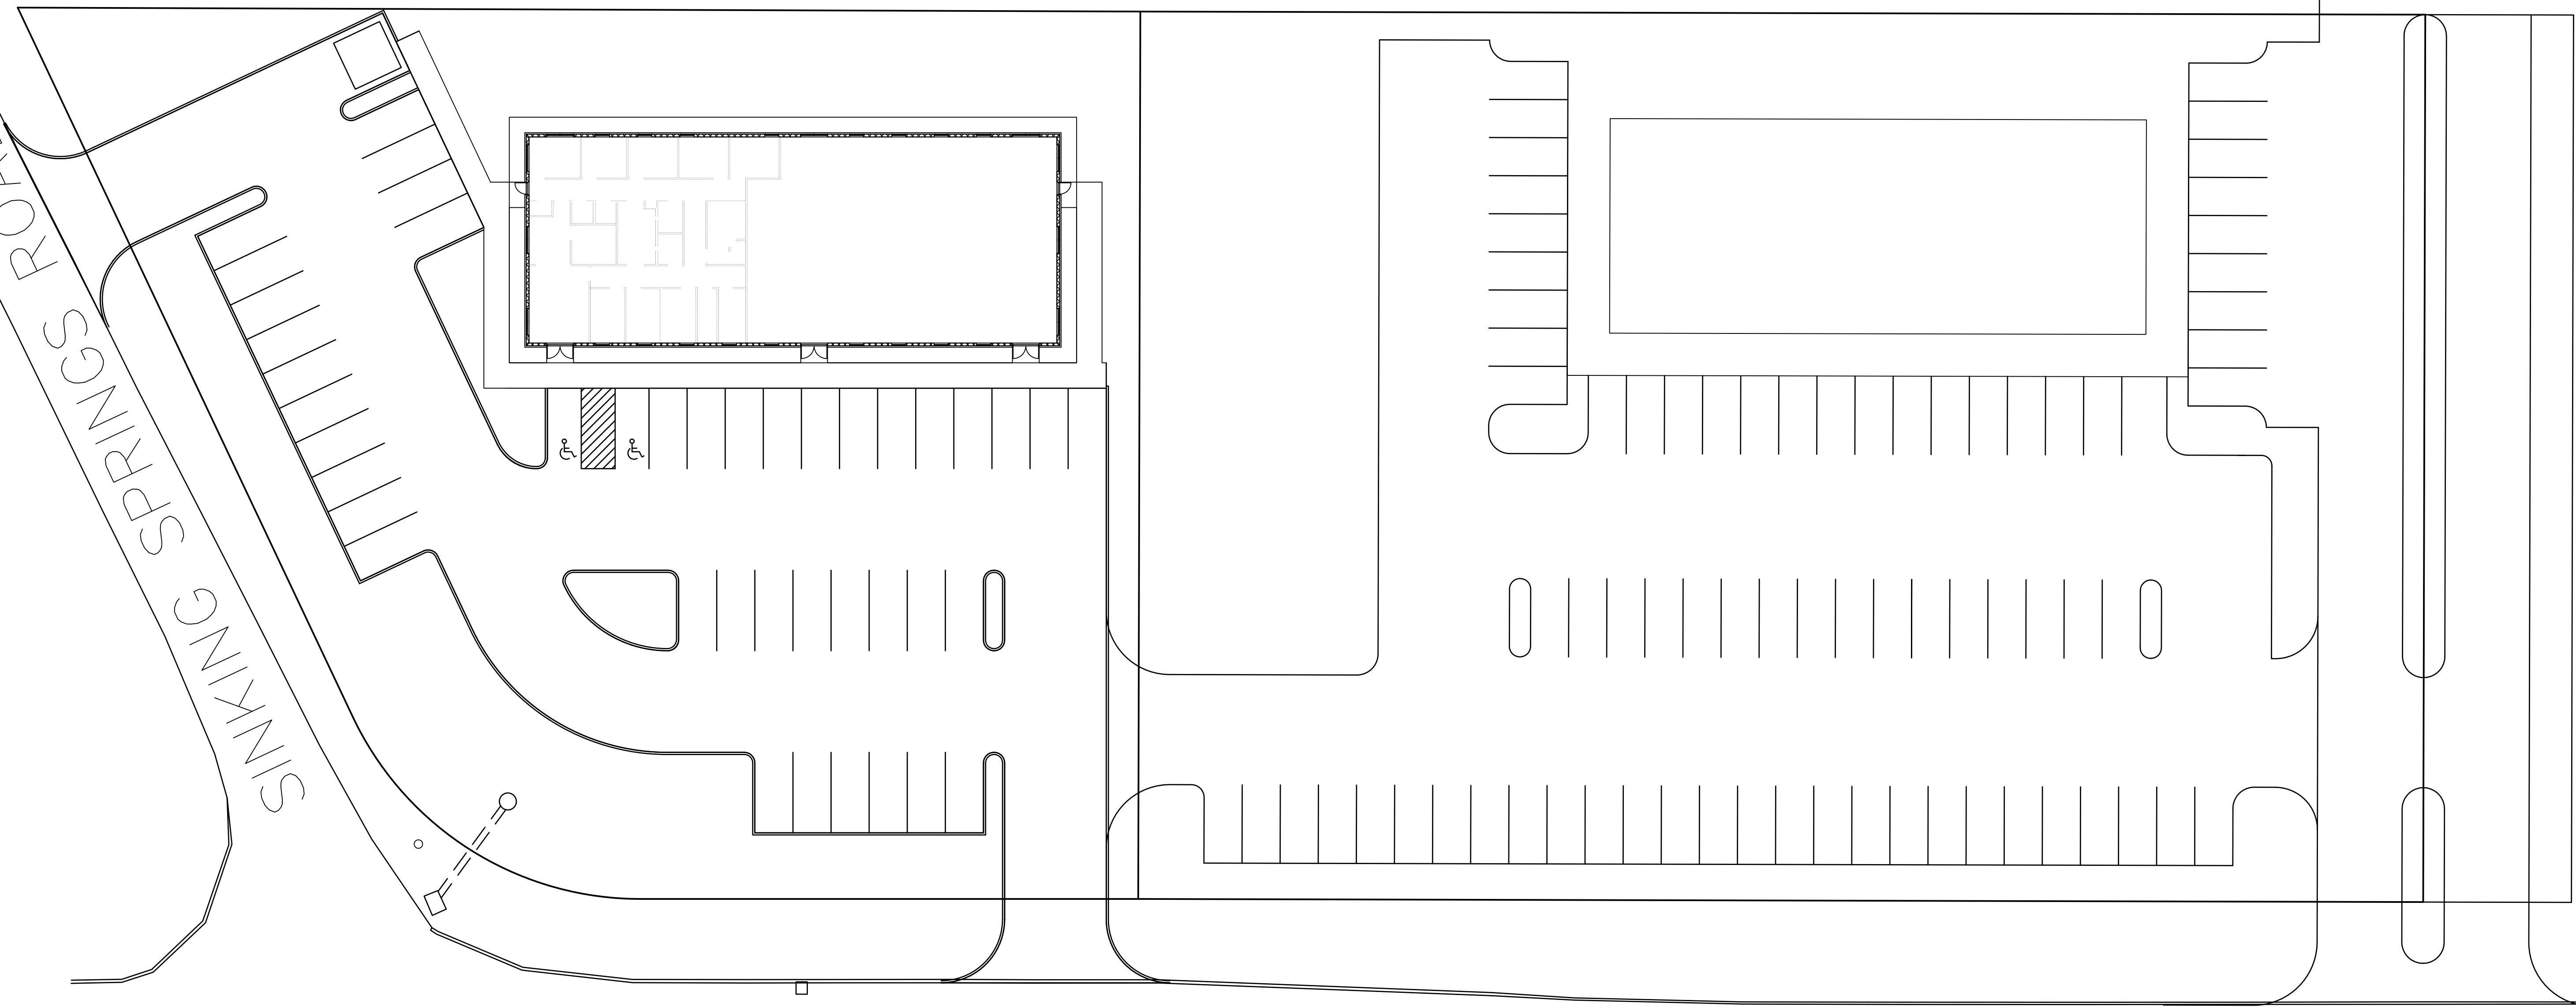

**AEMC**

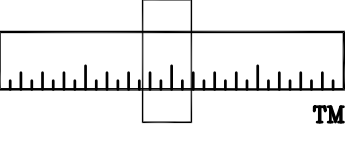

**APPLIED ENGINEERING  
& MANAGEMENT CORPORATION**  
2111 WOODSON DRIVE, SW  
KNOXVILLE, TN 37920  
(865) 586-6356

**SITE PLAN**

**MEDICAL OFFICES ON  
FRANK DIGGS ROAD  
ANDERSON COUNTY  
TENNESSEE**

DATE:	01/14
SCALE:	1"=20'
DRAWN BY:	JT
CHECKED BY:	JBT

REVISIONS:  
1/24/14 - PARKING LAYOUT

PRELIMINARY  
NOT FOR CONSTRUCTION

DRAWING NO: FDC-001

SHEET:

**S1**

OF: 1

