
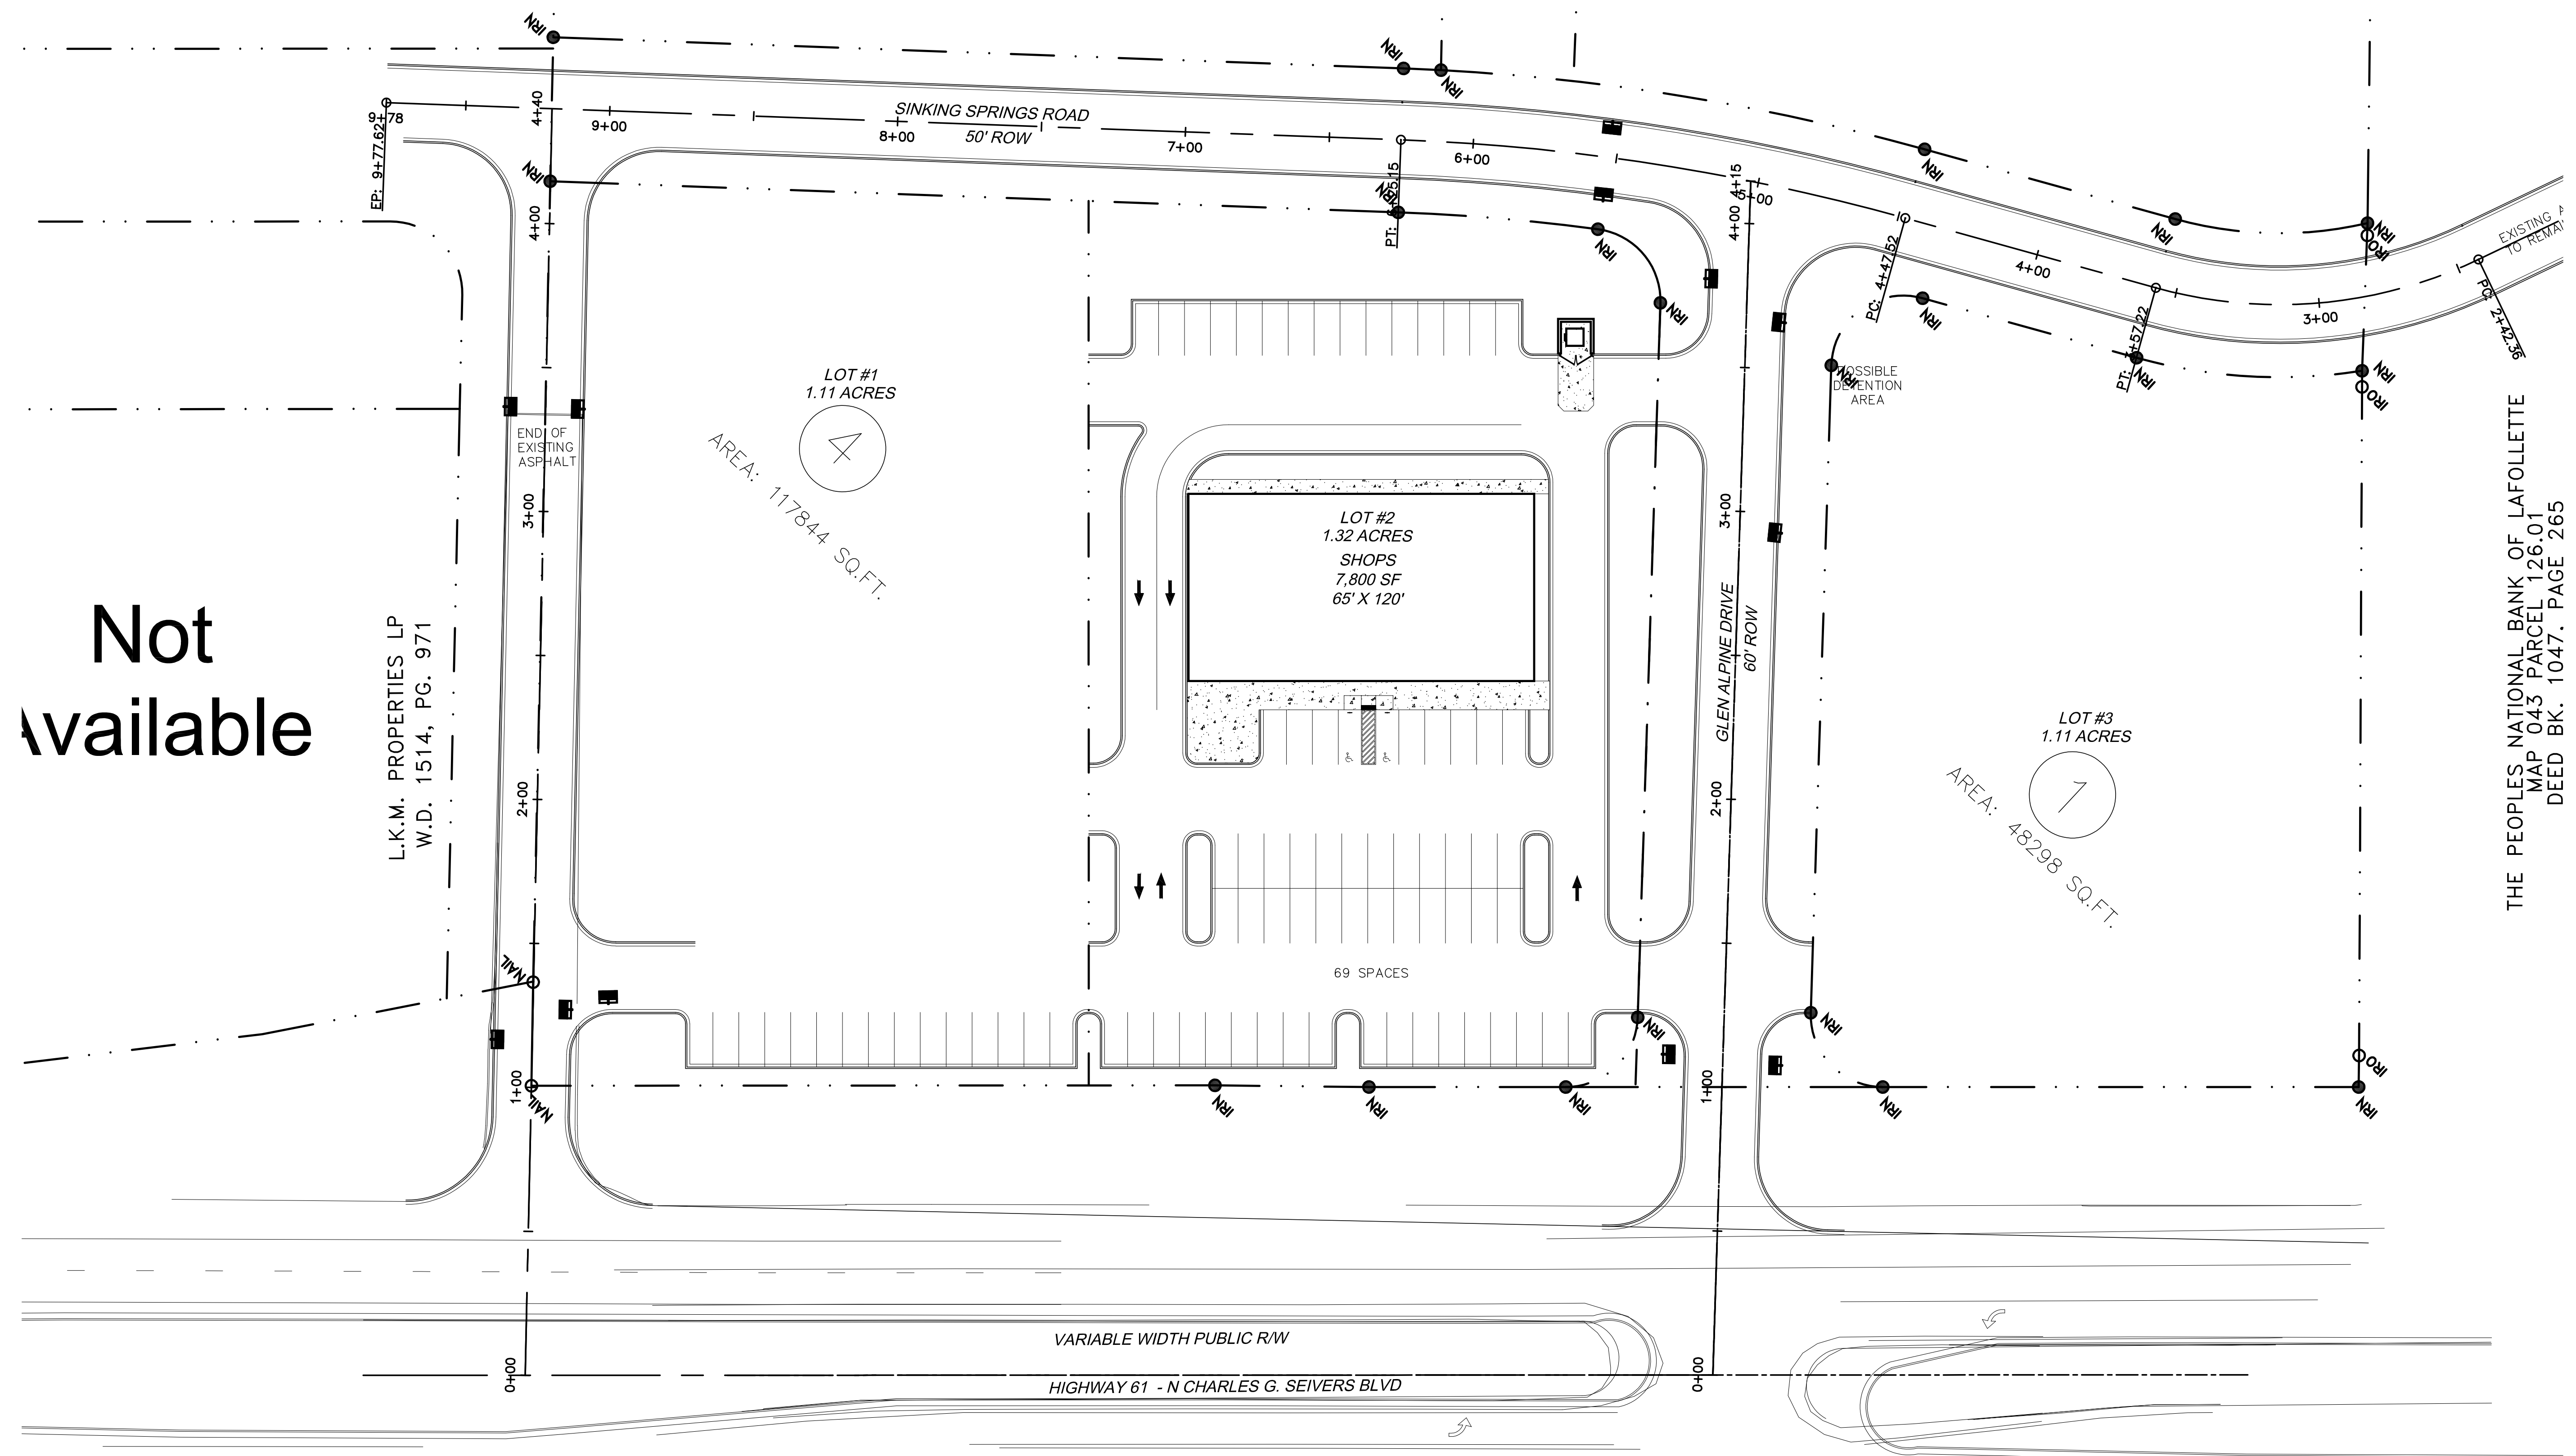




Not available

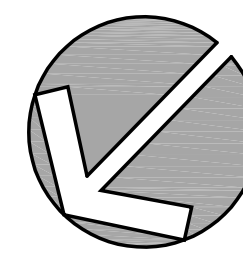

L.K.M. PROPERTIES LP
W.D. 1514, PG. 971

THE PEOPLES NATIONAL BANK OF LAFOLLETTE
MAP 043 PARCEL 126.01
DEED BK. 1047. PAGE 265

 **CONCEPTUAL SITE PLAN**
Scale: 1" = 30'-0"

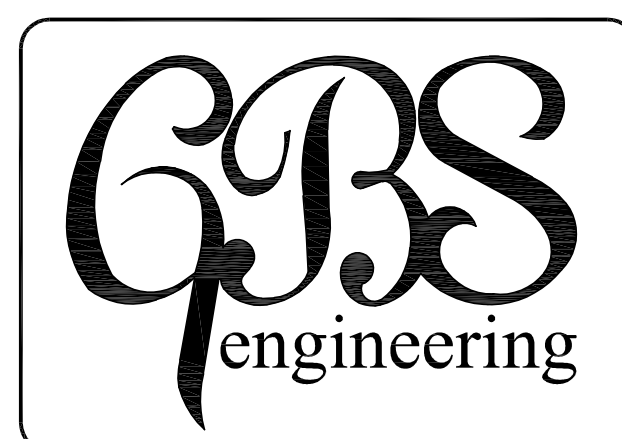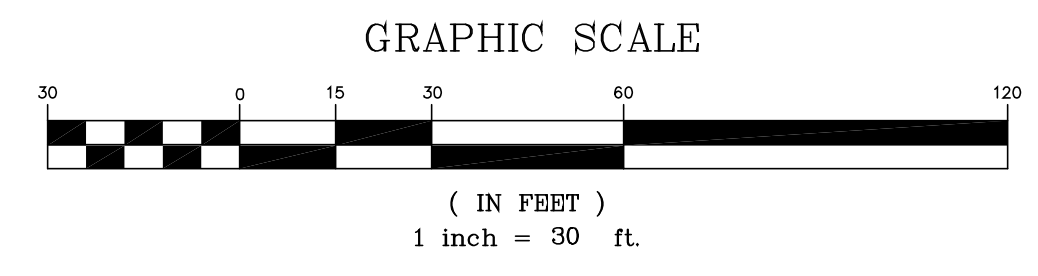

1313 Kalmia Road
Knoxville, TN 37909
Phn: 865.566.0185
Fax: 888.485.7005

REV.	DESCRIPTION	BY	DATE
-	--	-	-
-	--	-	-
-	--	-	-
-	--	-	-
-	--	-	-

TITLE:	CONCEPTUAL SITE PLAN	DRAWN BY:	-	SHEET NO:
LOCATION:	SINKING SPRINGS ROAD CLINTON, TENNESSEE CLT Map XXX, Parcel No. XXX	CHECKED BY:	-	CSP1
Owner:	SOUTHERN COMMERCIAL, LLC	FILE NAME:	Sinking Springs CSP 1	
		JOB NUMBER	1010	
		ISSUE DATE:	08/01/2019	