

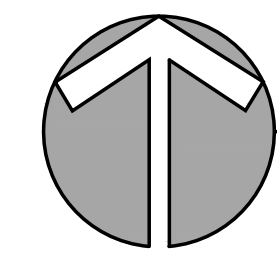


THE PEOPLES NATIONAL BANK OF LAFOLLETTE
 MAP 043 PARCEL 126.01
 DEED BK. 1047, PAGE 265

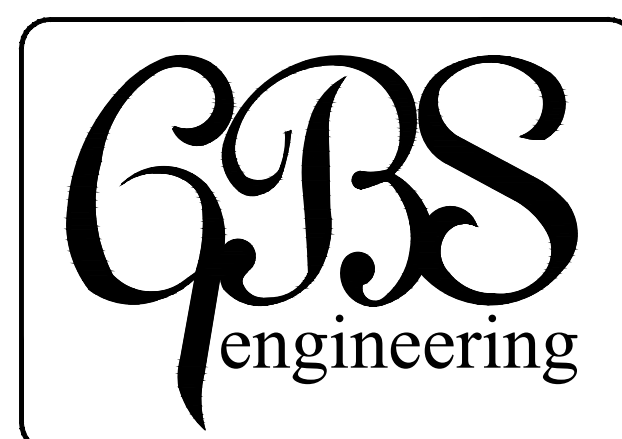

CONCEPTUAL SITE PLAN
 Scale: 1" = 20'-0"

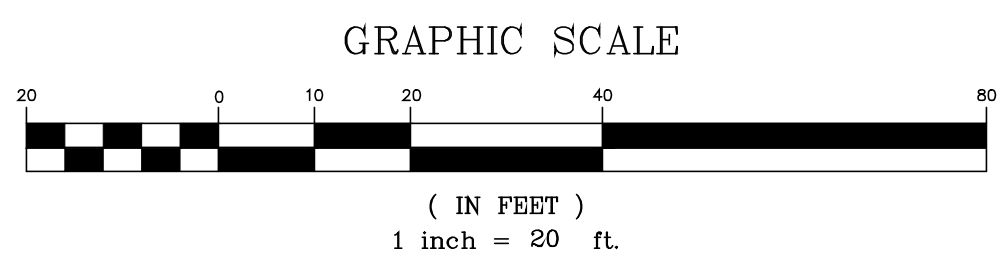

1313 Kalmia Road
 Knoxville, TN 37909
 Phn: 865.566.0185
 Fax: 888.485.7005

REV.	DESCRIPTION	BY	DATE
-	--	-	-
-	--	-	-
-	--	-	-
-	--	-	-
-	--	-	-
-	--	-	-

TITLE:	CONCEPTUAL SITE PLAN	DRAWN BY:	-	SHEET NO:	CSP1	
LOCATION:	SINKING SPRINGS ROAD CLINTON, TENNESSEE CLT Map XXX, Parcel No. XXX	CHECKED BY:	-	FILE NAME:		SinkingSprings CSP 1
Owner:	Owner	JOB NUMBER	2193	ISSUE DATE:		09/28/2020